




1 Axonometric - North/Est

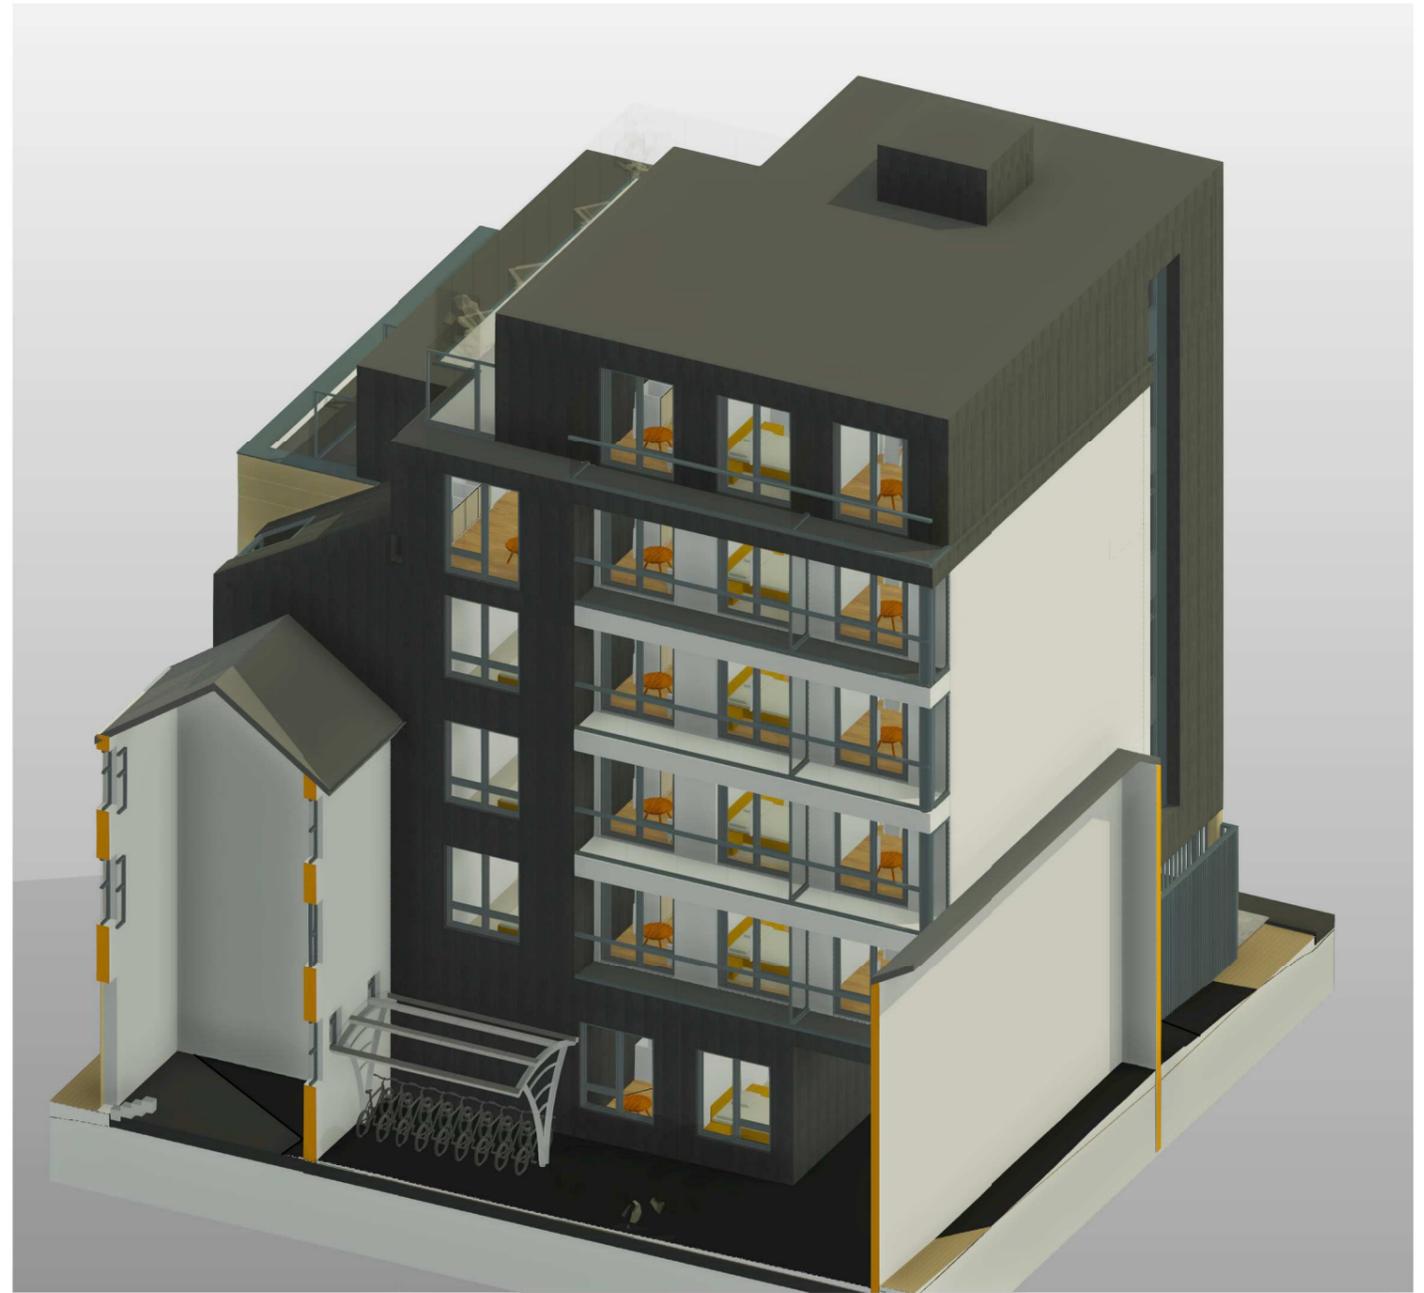

2 Axonometric - South West

rev	description	by	date
	first issue	KM	05/03/2026

Museum Place, rear of 33-34 Park Place
Nathan Edwards

Axonometric - NE/SW

job no.	drawing no.	rev	status	scale @ A3
198	A(P)-2010		Planning	

DOWNSMERRIFIELD architects

02921 672672 www.downsmerrifield.com